

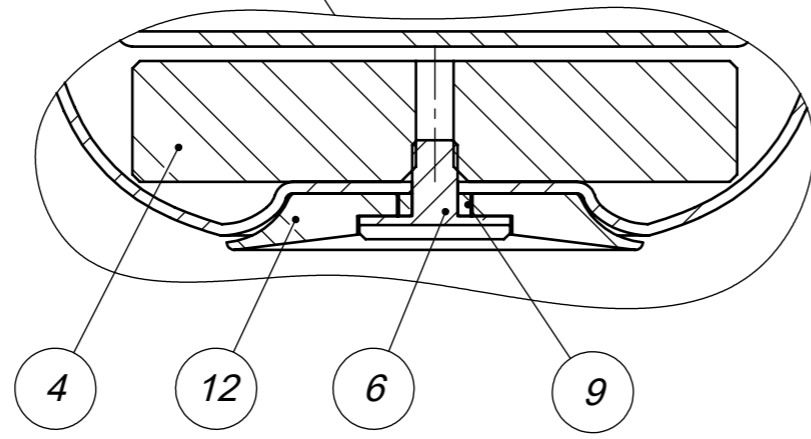
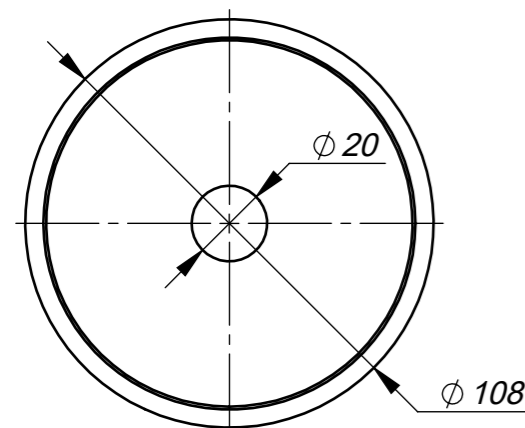
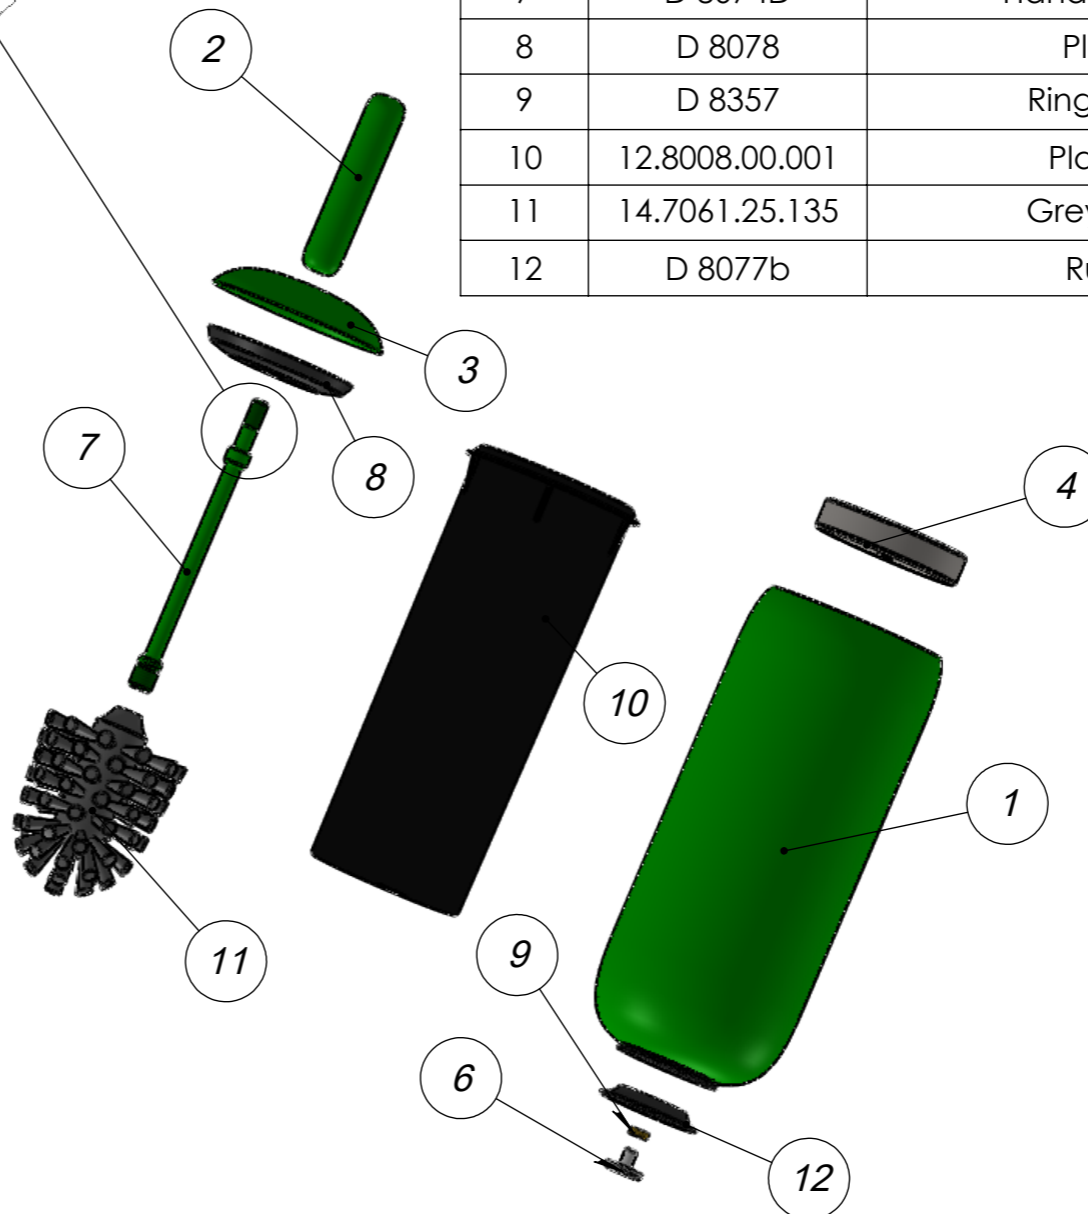


Before mounting the handle, the rod thread M8 should be covered by glue

AW 2 : 3

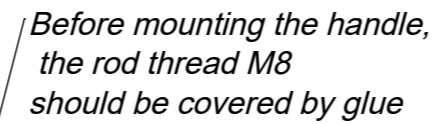

ITEM NO.	PART NUMBER	DESCRIPTION	Painted parts	QTY.
1	D 8071D	Body	D	1
2	D 8073D	Handle ø20 mm	D	1
3	D 8072D	Lid	D	1
4	D 8076	Mass bar_1		1
5	D 8077	Rubber sole		1
6	D 8083	Flat headed screw DIN 921 M6x10		1
7	D 8074D	Handle rod ø12 mm	D	1
8	D 8078	Plastic cone		1
9	D 8357	Ring Ø10x2.0mm		1
10	12.8008.00.001	Plastic bucket		1
11	14.7061.25.135	Grey brush head		1
12	D 8077b	Rubber sole		1

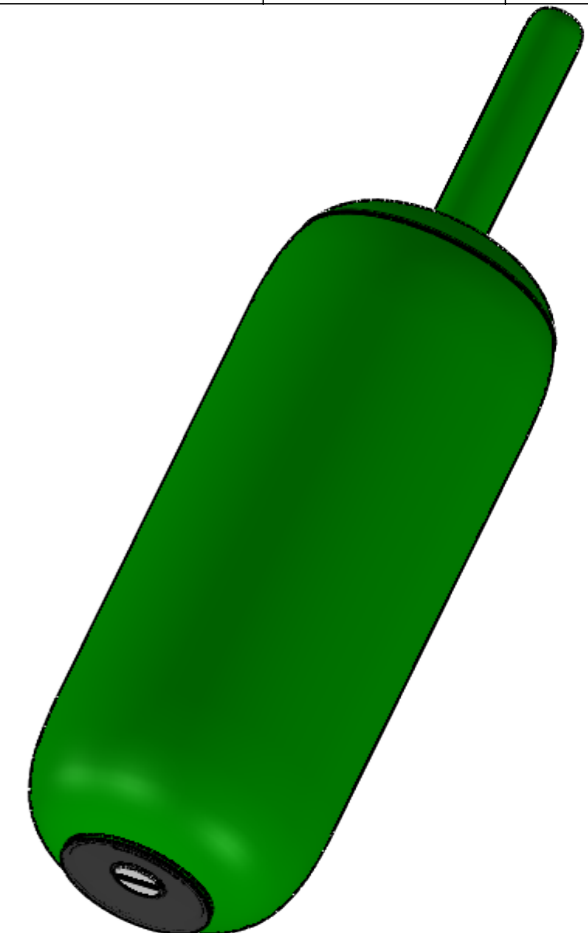

- \* Information dimension.
- Bolts D 8083 must be covered by glue (Loctite) before assembling;
- Parts marked in green should be painted. If painting needed;
- Before mounting the handle, the rod thread M8 should be covered by glue.**

Subject: Toilet brush Pebble f/Toilet brush		Mass: 2457.1520 g	Scale: 1:2
Category: Sanitary		Material:	
Sign: AVE	Latest release:	Drawing no.: <b>128008R8001</b>	
Date: 12/11/2018	Release date:		
Dimension without tolerance, follows DS/ISO 2768-mK. This drawing is the property of d line a/s, and is not to be copied or shown to third parties.			

